




ROCK CONTOURS FOR KESWICK ESTATE STAGE 4 RELEASE 3

NOTES

1. ROCK CONTOURS SHOWN ON THE PLAN ARE APPROXIMATE.
2. FOR MORE DETAILS, REFER TO REPORT PROVIDED BY MACQUARIE GEOTECH "KESWICK STAGE 4, DUBBO GEOTECHNICAL INVESTIGATION".
3. ROCK DEPTHS ARE MEASURED FROM THE PROPOSED DESIGN SURFACE.

LEGEND

- ROCK LESS THAN 0.5m BELOW
- ROCK BETWEEN 0.5m - 1.0m
- ROCK BETWEEN 1.0m - 1.5m
- ROCK BETWEEN 1.5m - 2.0m
- ROCK BETWEEN 2.0m - 2.5m
- ROCK GREATER THAN 2.5m

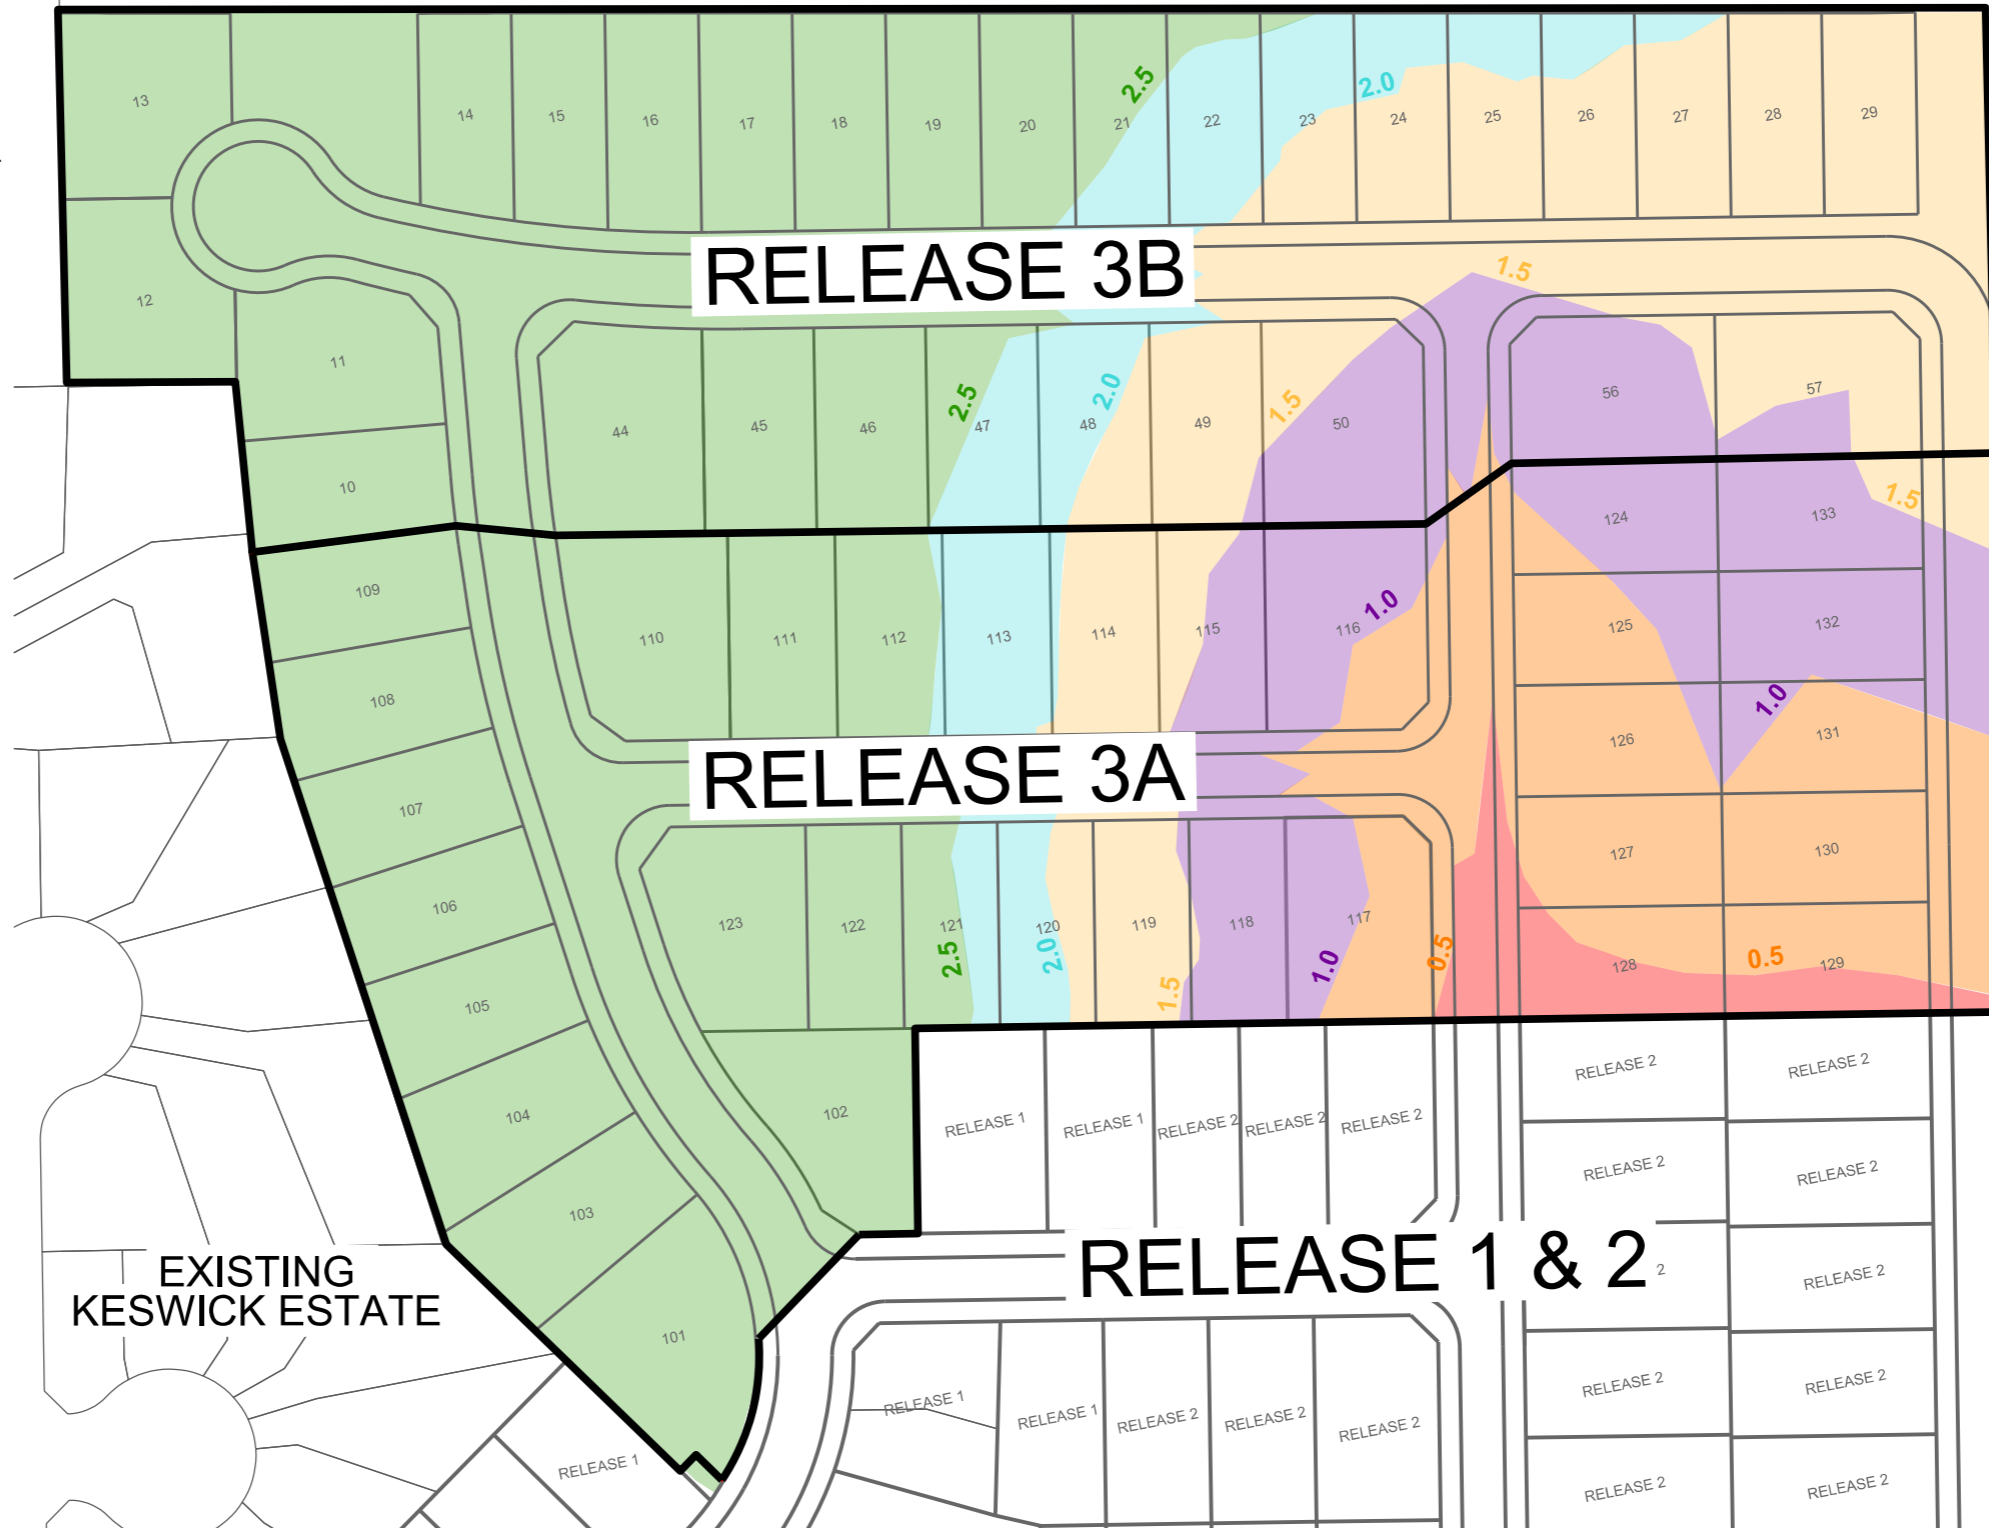

APPROVED DATE 25/10/2016
MANAGER TECHNICAL SUPPORT

SURVEY _____ DATE _____
DESIGN _____ DATE _____
DRAWING Mark.J. Jey.L. DATE 25/10/2016
CHECKED DATE 25/10/2016
SENIOR DESIGN ENGINEER

FIELD BOOK/SURVEY FILES
DESIGN FILES
DRAWING FILES
U:\TS1\Technical Support\Design Section\Projects\2014-2015\Corp Dev - Keswick Stage 4 Release 3\Information Drafting Files\K4R3 Design\Rock Contour Map.dwg

SCALES
NOT TO SCALE
ORIGINAL SIZE A1

PERMANENT MARK:		RL:	DATUM: AHD & MGA55
STATUS:		PRINT DATE: 26/10/2016	
No.	DATE	APP'D	DETAILS OF AMENDMENTS
1.	25/10/2016	MJ	DRAFT ISSUE



DRAWING TITLE
ROCK CONTOURS

JOB
ROCK CONTOURS FOR KESWICK ESTATE STAGE 4 RELEASE 3

SHEET No. 1
OF 1 SHEETS
PLAN NO. M 7085